


PLAN

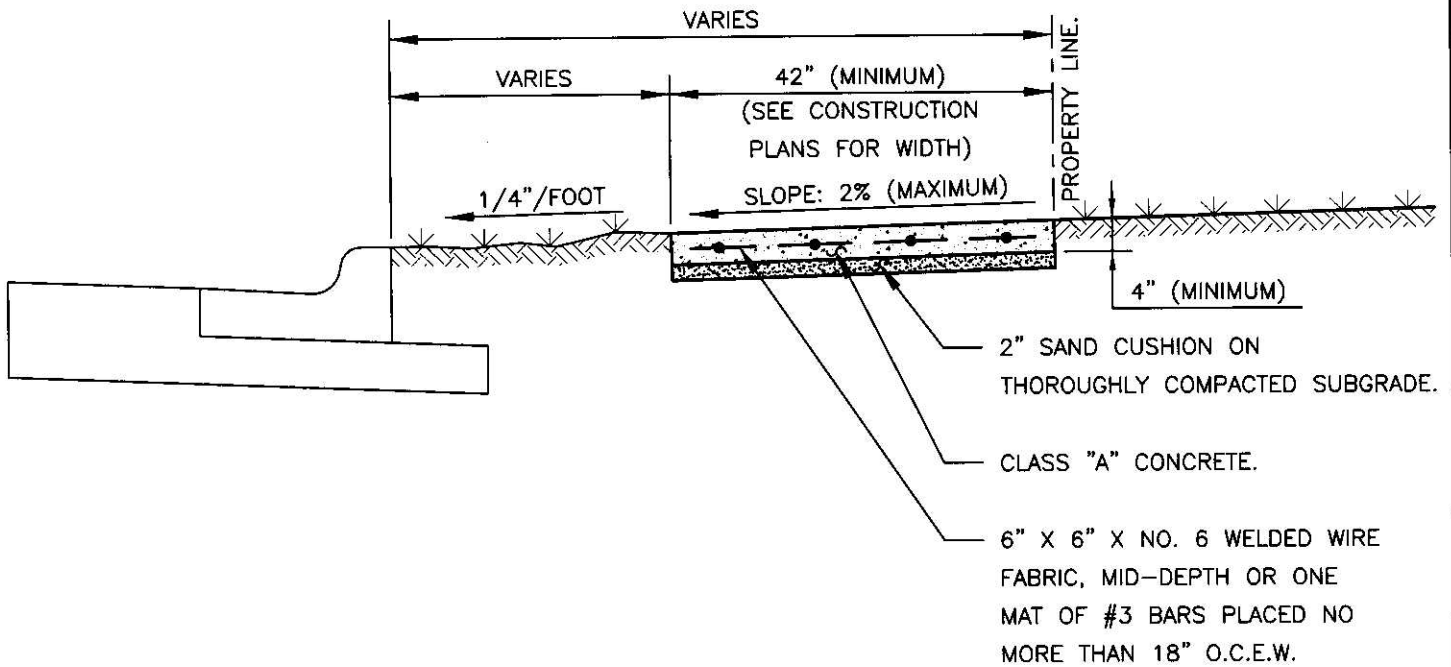

SECTION

RECORD SIGNED COPY
ON FILE AT PUBLIC WORKS

APPROVED

07-11-06

DATE

THE ARCHITECT/ENGINEER ASSUMES
RESPONSIBILITY FOR THE APPROPRIATE
USE OF THIS DETAIL.

CITY OF ROUND ROCK

DRAWING NO:
ST-01

SIDEWALK DETAIL

