



EXPANSION JOINT REQUIRED FOR WIDTHS (W) OVER 30'.
 SAW CUT EXISTING CURB AND GUTTER SECTION AT PROPOSED DRIVEWAY. IF NEAREST EXPANSION JOINT IS WITHIN 5 FEET OR LESS FROM DRIVEWAY, EXISTING CURB AND GUTTER SECTION SHALL BE REMOVED AND REPLACED TO THE NEAREST EXPANSION JOINT.


PLAN

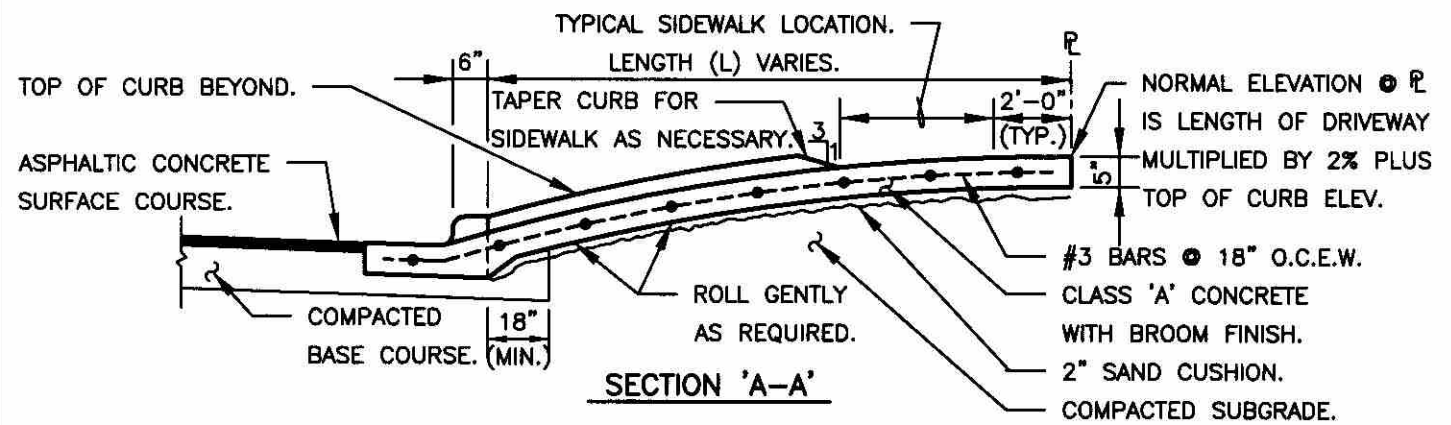

SECTION 'A-A'

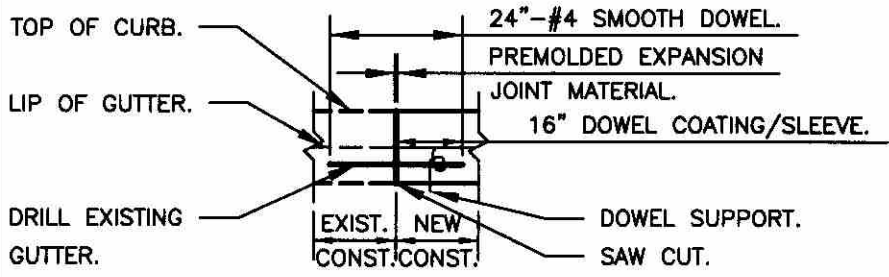

EXPANSION JOINT DETAIL

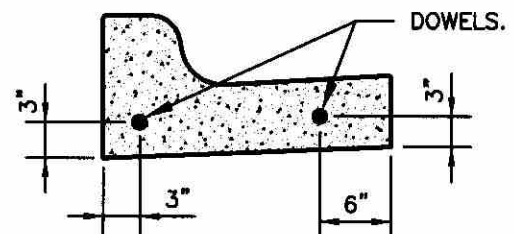

SECTION

NOTE:

1. THE SIDEWALK AREA OF THE DRIVEWAY SHALL SLOPE TOWARD THE STREET PAVING AT NO MORE THAN 2%.

RECORD SIGNED COPY
 ON FILE AT PUBLIC WORKS
 APPROVED
 11-08-01
 DATE
 THE ARCHITECT/ENGINEER ASSUMES
 RESPONSIBILITY FOR THE APPROPRIATE
 USE OF THIS DETAIL.

CITY OF ROUND ROCK

**CONCRETE DRIVEWAY DETAIL
 (COMMERCIAL OR MULTI-FAMILY)**

DRAWING NO:
 S-03

