


PLAN

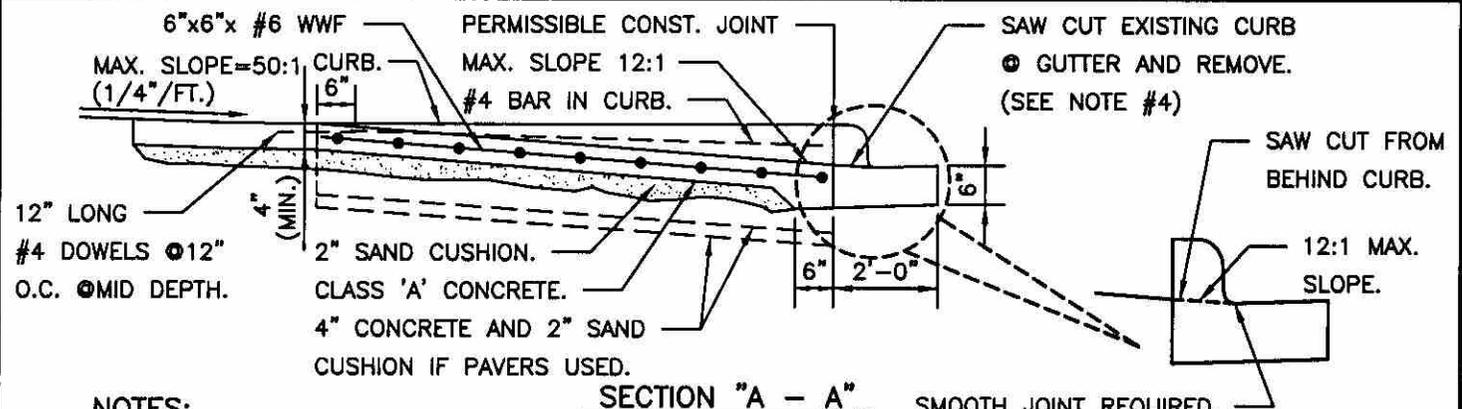

SECTION "A - A"

NOTES:

1. SIDEWALKS SHALL BE A MINIMUM OF 4'-0" WIDE.
2. THE RAMP SHALL HAVE A DETECTABLE WARNING AND CONTRASTING COLORED SURFACE. THE RAMP SHALL BE STAMPED AND DYED CONCRETE OR APPROVED EQUAL.
3. THE POSITION OF THE RAMP MAY BE ALTERED IN THE FIELD BY THE ENGINEER, BUT ONLY WITH THE PUBLIC WORKS DEPARTMENT APPROVAL.
4. SAW CUTTING IS APPLICABLE FOR INSTALLATION WHERE THE CURB LAYDOWN FOR THE RAMP IS NOT PROVIDED.
5. THE SIDEWALK PEDESTRIAN RAMP SHALL MEET ALL APPLICABLE A.D.A. REQUIREMENTS.

RECORD SIGNED COPY
ON FILE AT PUBLIC WORKS
APPROVED
08-21-03
DATE
THE ARCHITECT/ENGINEER ASSUMES
RESPONSIBILITY FOR THE APPROPRIATE
USE OF THIS DETAIL.

CITY OF ROUND ROCK
SIDEWALK PEDESTRIAN RAMP DETAIL
(TYPE 2)

DRAWING NO:
S-08