



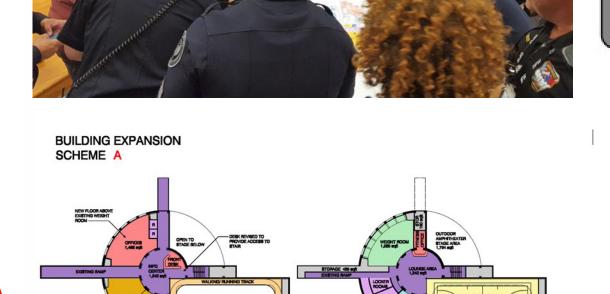


NEW ROOF OVER EXISTING BRIDGE


UPPER LEVEL

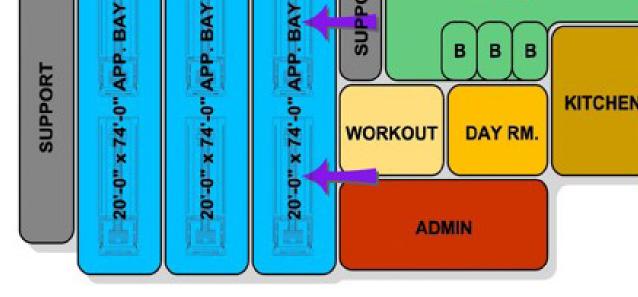








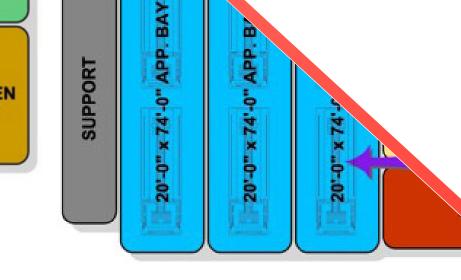


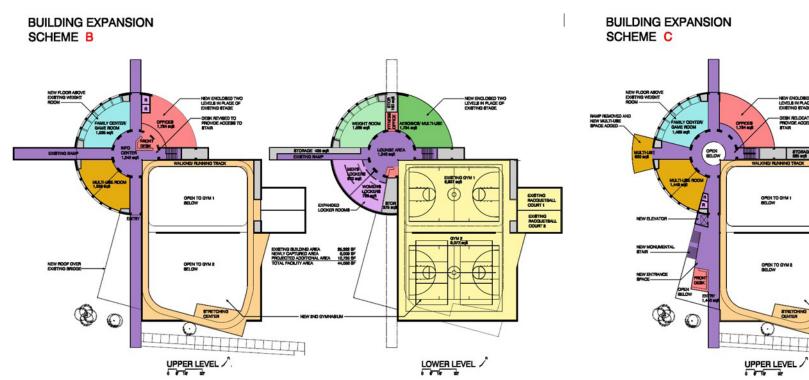

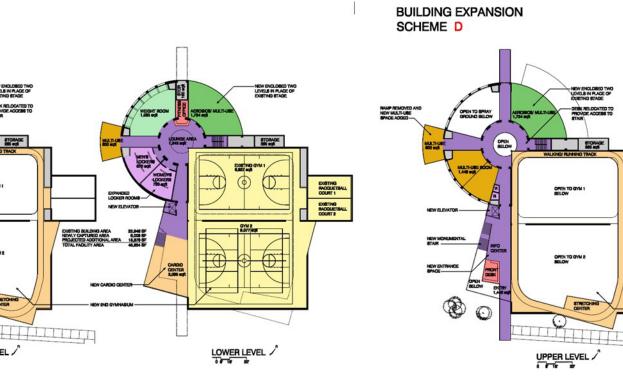

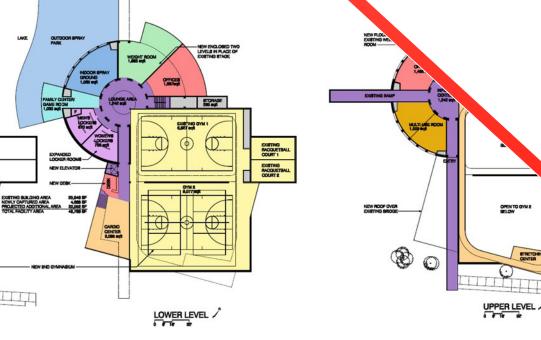


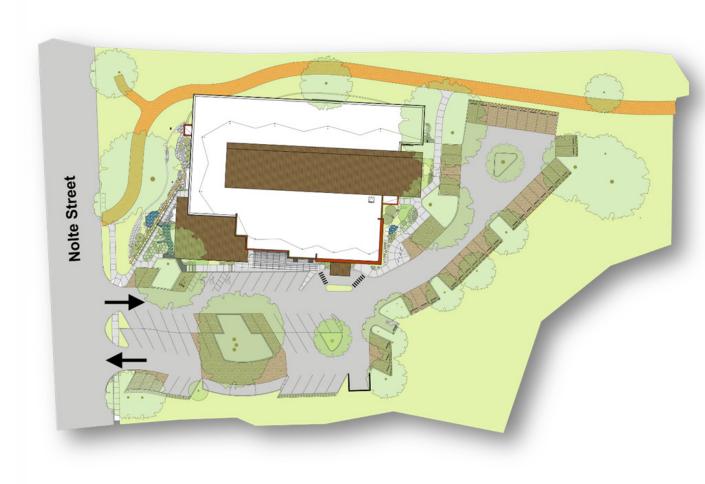

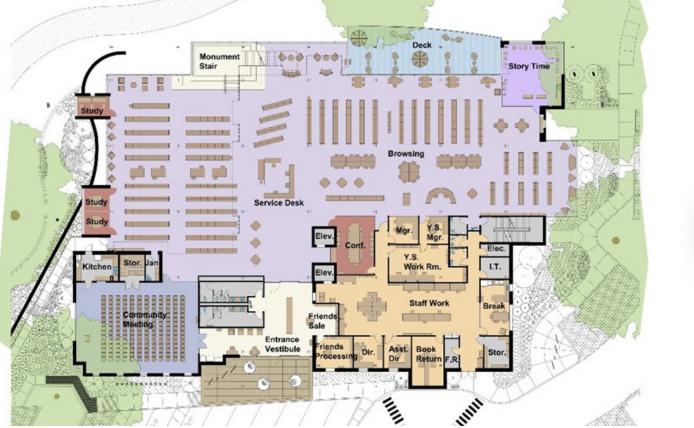





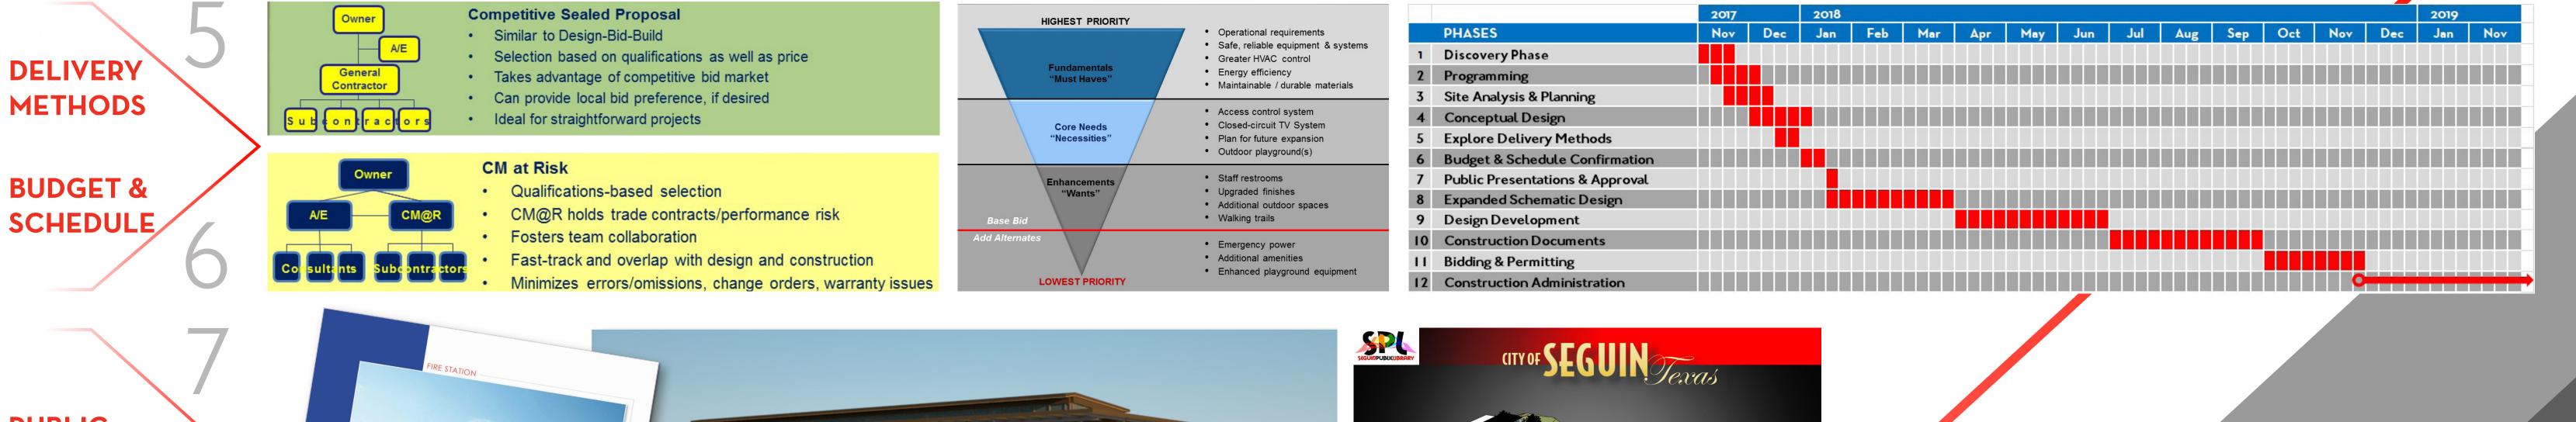

- 7

PUBLIC PRESENTATION EXPANDED SCHEMATIC DESIGN

DESIGN



brary 100% Presentati May 20, 2014

DEVELOPMENT

Interactive Design Process Staff and User Input Hands On / Touch and Feel



Project Document Construction Field Communication - Management - Administration - Management -



PGAL PROCESS



CITY OF ROUND ROCK **NEW PUBLIC LIBRARY**



