


NOTES:

1. REFER TO TYPICAL SECTIONS FOR FURTHER DETAILS.
2. ALL UNPAVED AREAS WITHIN LIMITS OF CONSTRUCTION SHALL BE SODDED OR SEEDED AS SHOWN ON THE PLANS.
3. SLOPES OF STREET PAVEMENT SHALL BE PER TRANSPORTATION CRITERIA MANUAL.
4. ALL PAVEMENT LAYER THICKNESSES SHALL BE BASED ON PROJECT PAVEMENT DESIGN REPORT. REFER TO THE TRANSPORTATION CRITERIA MANUAL.

SCALE: NTS


RECORD SIGNED COPY ON FILE APPROVED <u>01-28-21</u> DATE THE ARCHITECT/ENGINEER ASSUMES RESPONSIBILITY FOR THE APPROPRIATE USE OF THIS DETAIL.	<h1 style="margin: 0;">CITY OF ROUND ROCK</h1> <h2 style="margin: 0;">TYPICAL SECTION HMAC</h2>	DRAWING NO: ST-14 SHEET 1 of 1
---	--	--

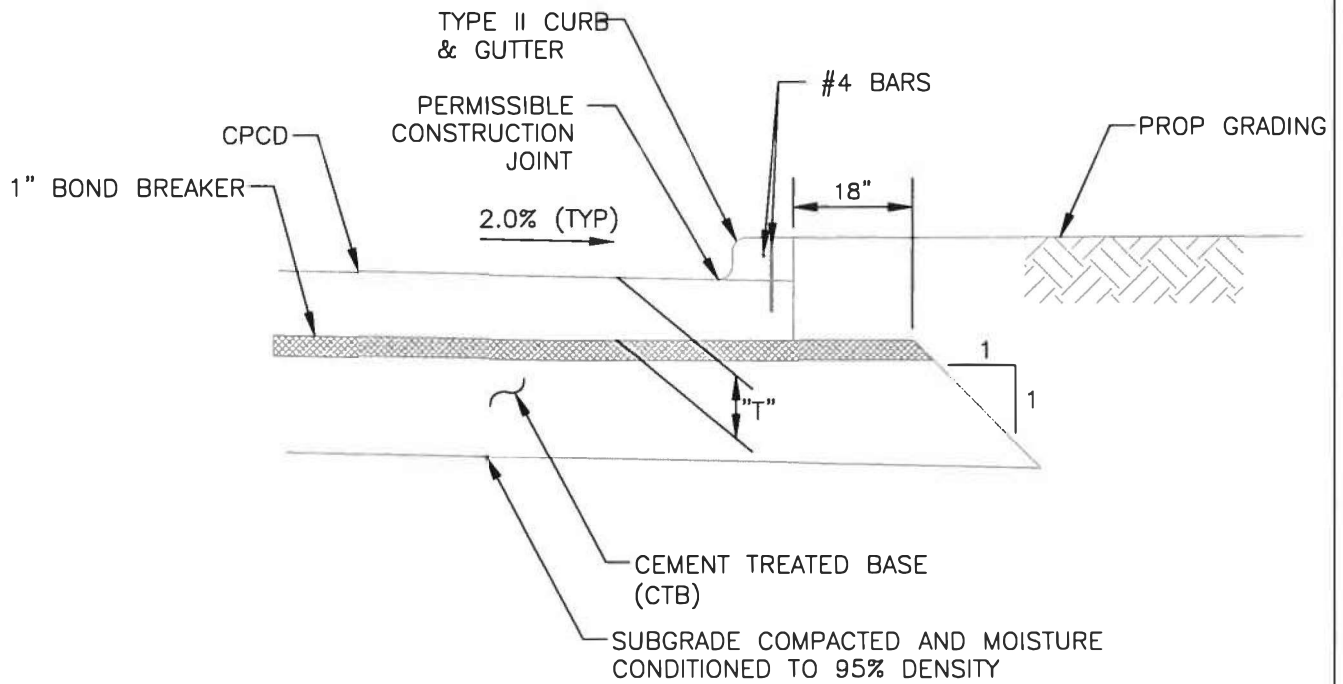

NOTES:

1. REFER TO TYPICAL SECTIONS FOR FURTHER DETAILS.
2. CPCD TO BE CONSTRUCTED IN ACCORDANCE WITH TXDOT STANDARD "CONCRETE PAVEMENT DETAILS CONTRACTION DESIGN T = 6 TO 12 INCHES" (CPCD).
3. ALL PAVEMENT LAYER THICKNESSES SHALL BE BASED ON PROJECT PAVEMENT DESIGN REPORT. REFER TO THE TRANSPORTATION CRITERIA MANUAL.

SCALE: NTS

RECORD SIGNED COPY ON FILE APPROVED	CITY OF ROUND ROCK	DRAWING NO: ST-15 SHEET 1 of 1
01-28-21 DATE	TYPICAL SECTION CPCD (CONCRETE PAVEMENT CONTRACTION DESIGN)	
THE ARCHITECT/ENGINEER ASSUMES RESPONSIBILITY FOR THE APPROPRIATE USE OF THIS DETAIL.		