


Wastewater System Master Plan

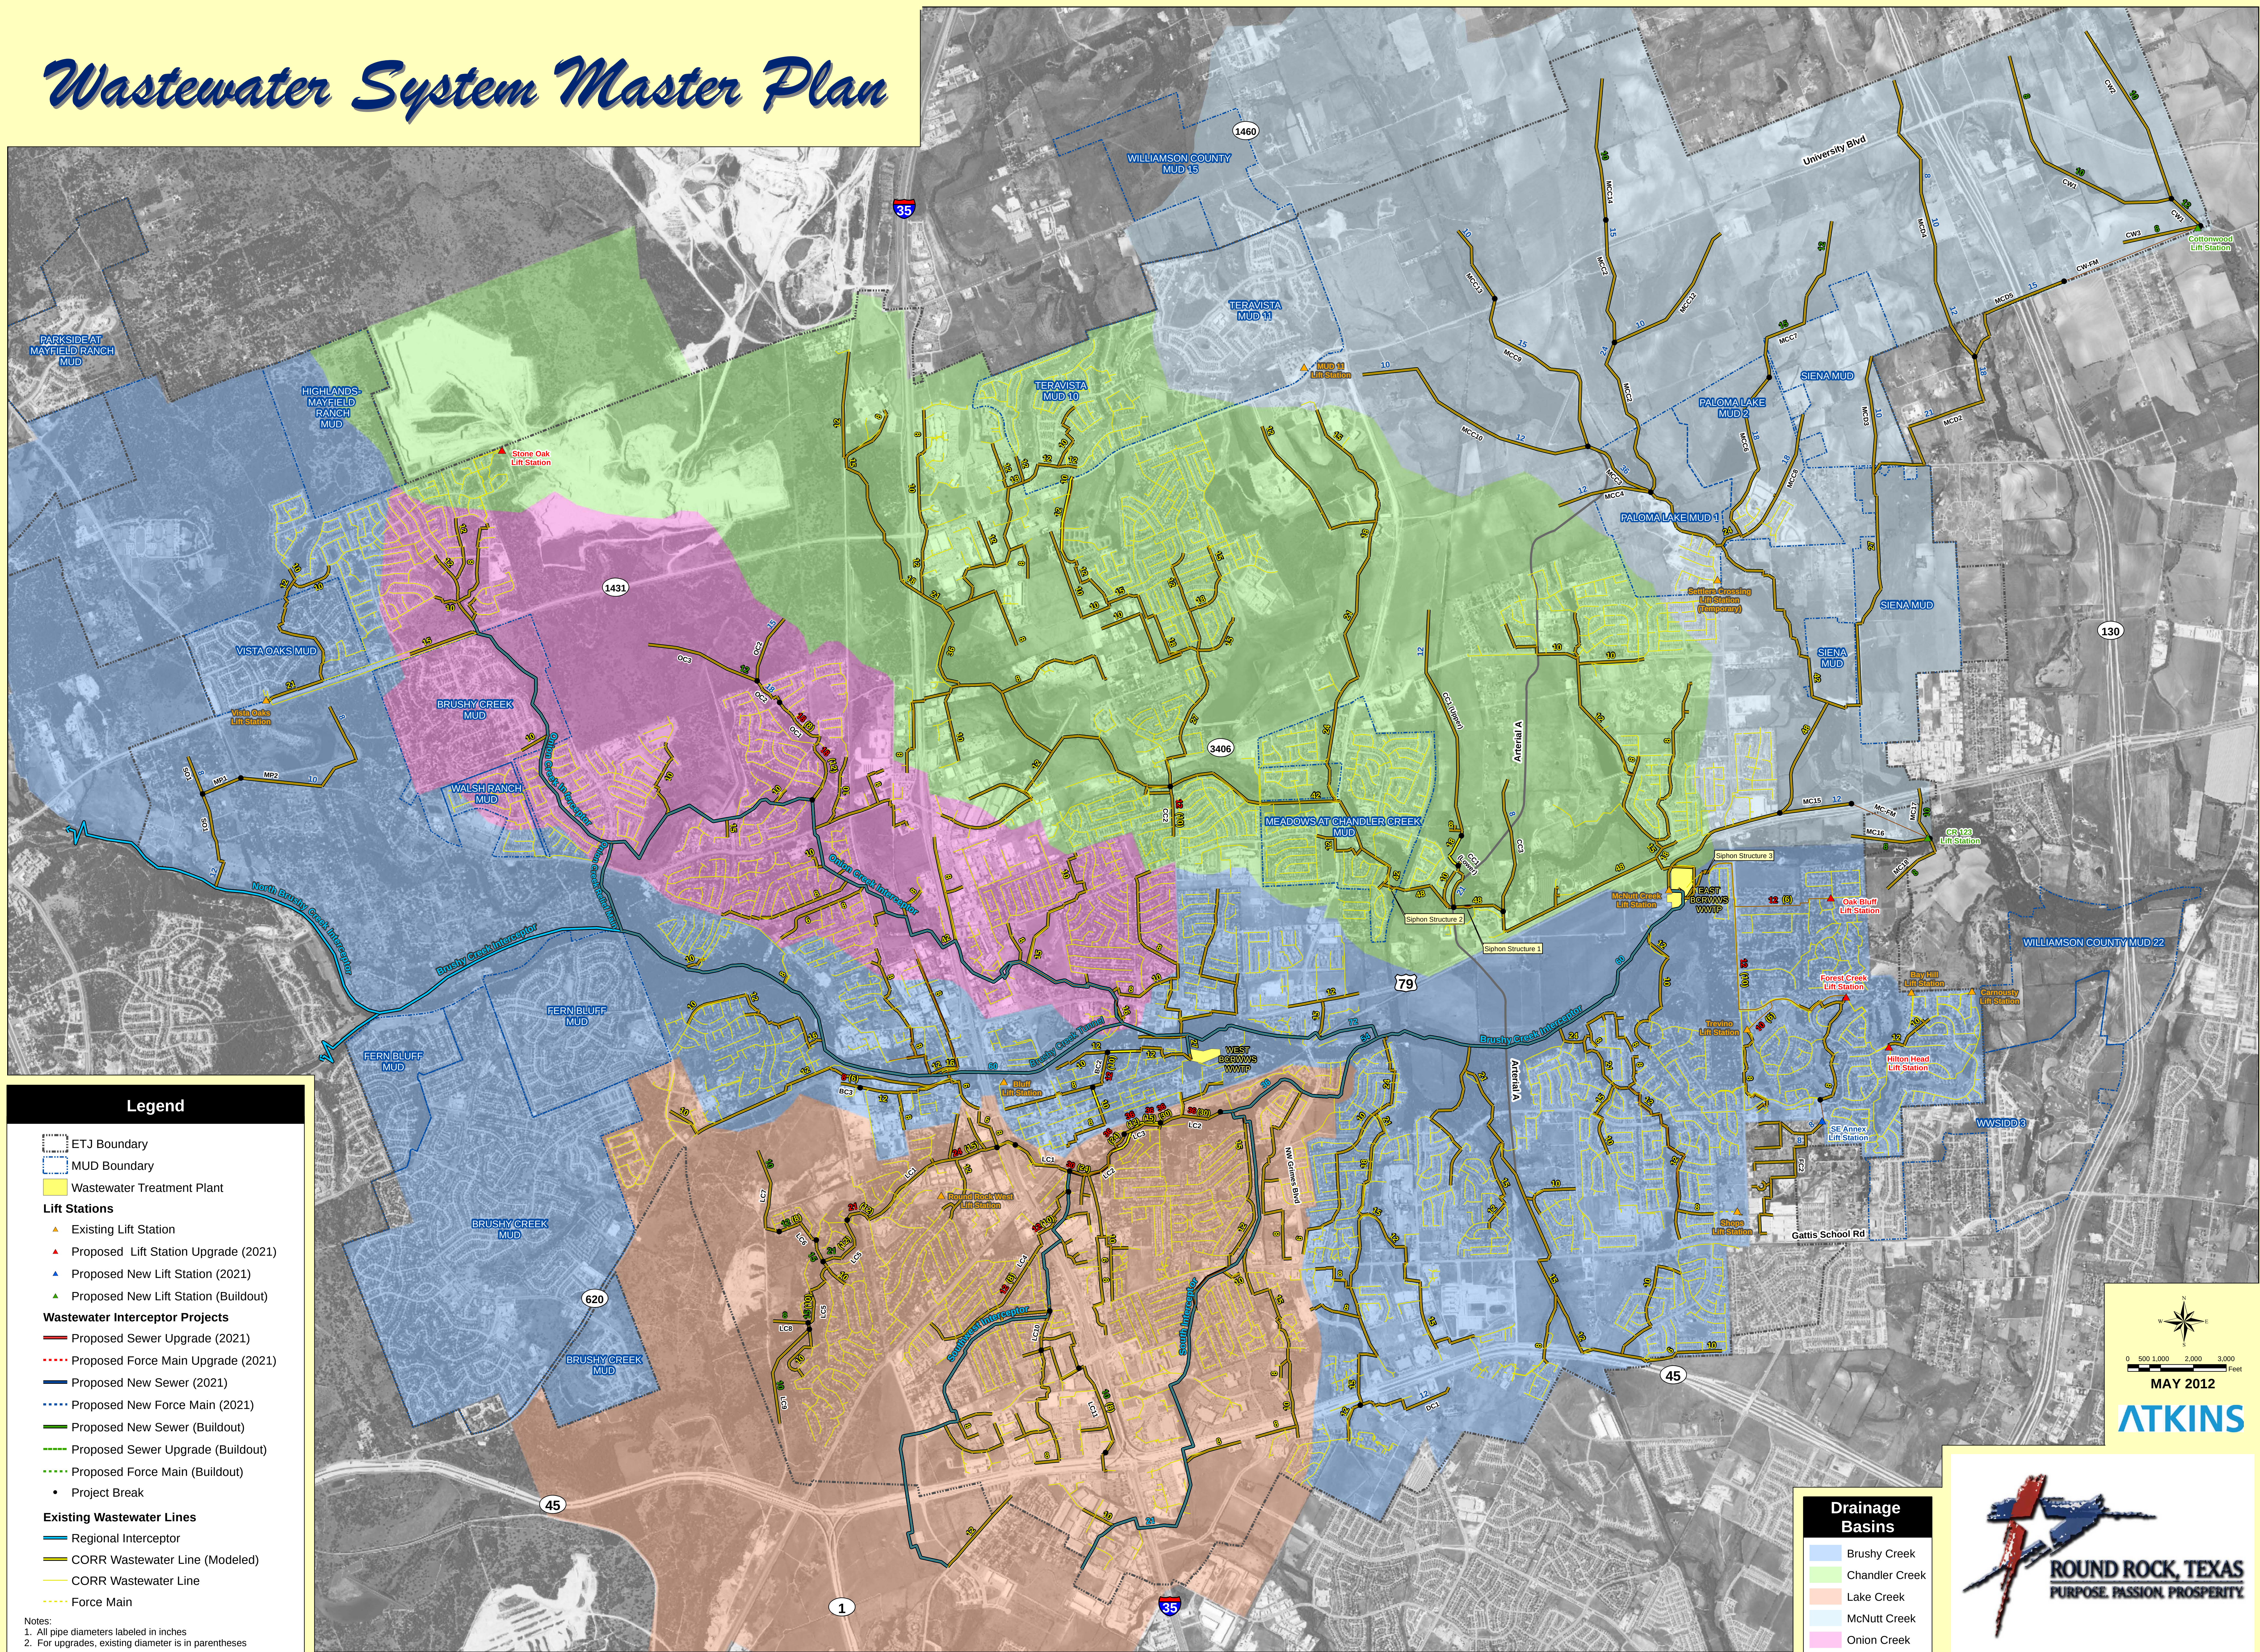

Legend

ETJ Boundary

MUD Boundary

Wastewater Treatment Plant

Lift Stations

Existing Lift Station

Proposed Lift Station Upgrade (2021)

Proposed New Lift Station (2021)

Proposed New Lift Station (Buildout)

Wastewater Interceptor Projects

Proposed Sewer Upgrade (2021)

Proposed Force Main Upgrade (2021)

Proposed New Sewer (2021)

Proposed New Force Main (2021)

Proposed New Sewer (Buildout)

Proposed Sewer Upgrade (Buildout)

Proposed Force Main (Buildout)

Project Break

Existing Wastewater Lines

Regional Interceptor

CORR Wastewater Line (Modeled)

CORR Wastewater Line

Force Main

Notes:

1. All pipe diameters labeled in inches

2. For upgrades, existing diameter is in parentheses

Drainage Basins

Brushy Creek

Chandler Creek

Lake Creek

McNutt Creek

Onion Creek

