


Water Distribution System Master Plan

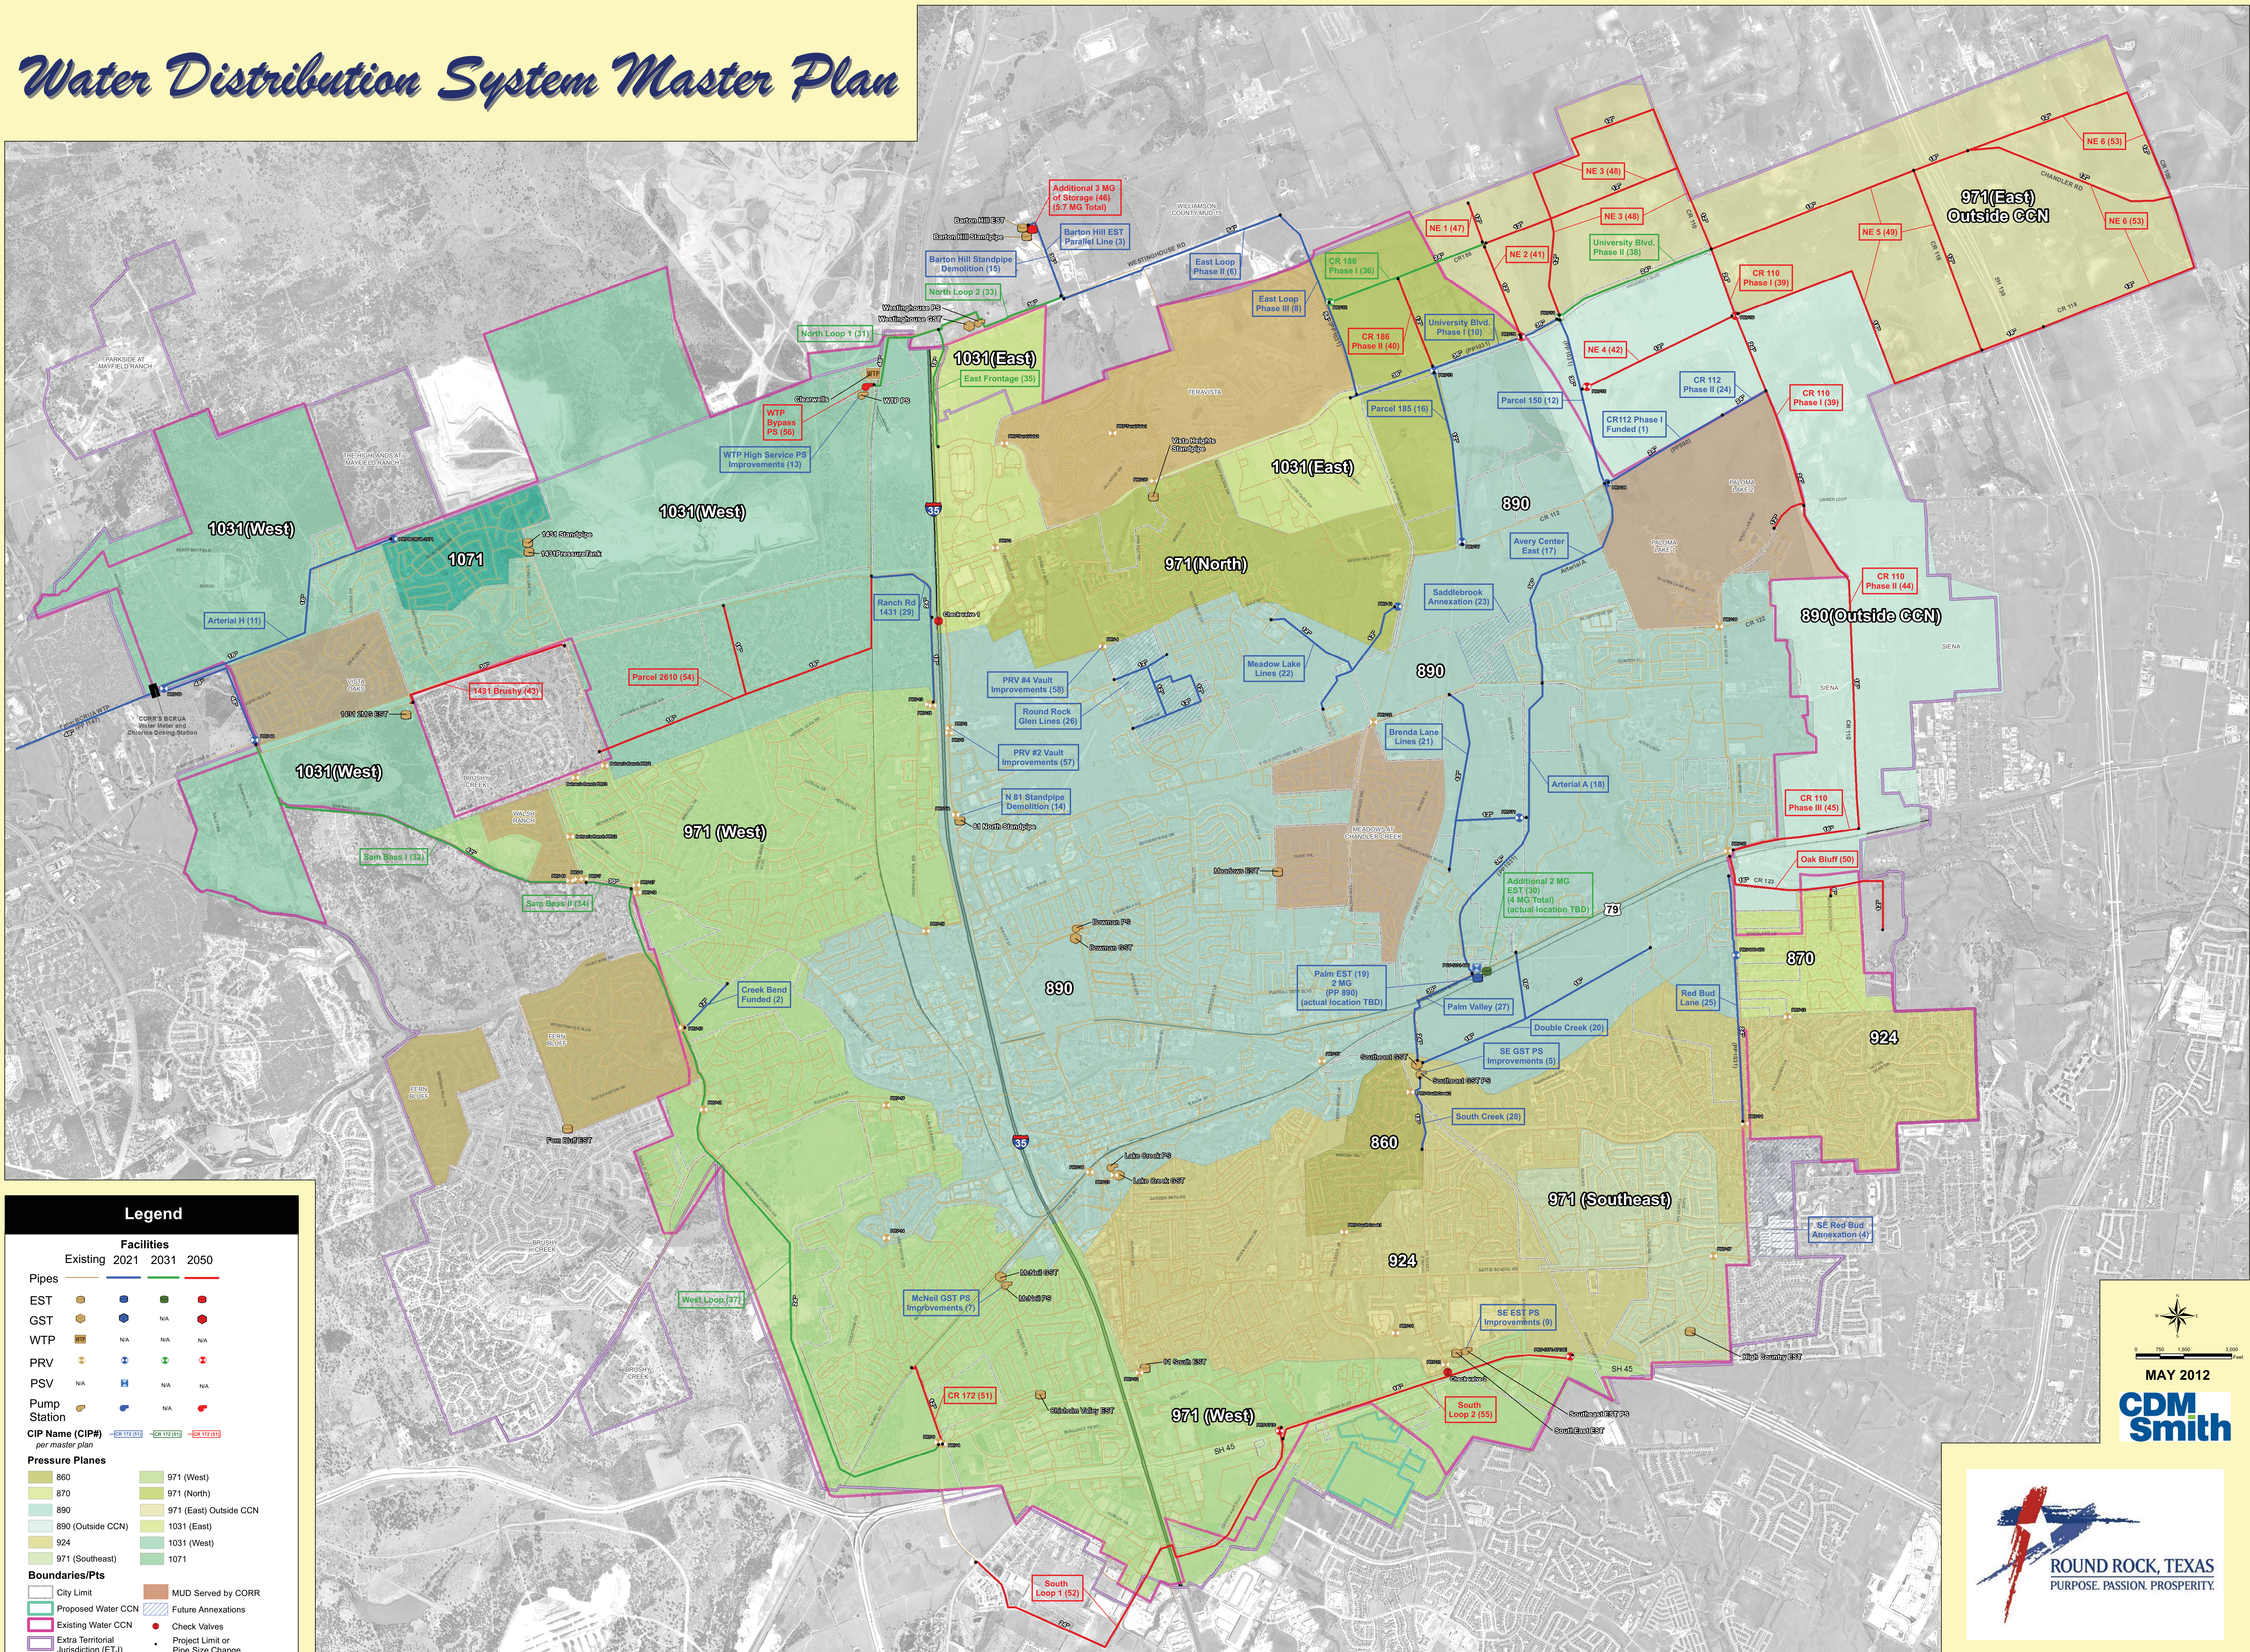

Legend

Facilities

Existing	2021	2031	2050
Pipes			
EST			
GST			
WTP			
PRV			
PSV			
Pump Station			
CIP Name (CIP#)			

Pressure Planes

860	971 (West)
870	971 (North)
890	971 (East) Outside CCN
890 (Outside CCN)	1031 (East)
924	1031 (West)
971 (Southeast)	1071

Boundaries/Pts

City Limit	MUD Served by CORR
Proposed Water CCN	Future Annexations
Existing Water CCN	Check Valves
Extra Territorial Jurisdiction (ETJ)	Project Limit or Pipe Size Change

MAY 2012

ROUND ROCK, TEXAS

PURPOSE. PASSION. PROSPERITY.