



Subdivision Development

Amending Plat

Application Information & Procedures

Copies of this and other Development Packet Chapters are available online at:
www.roundrocktexas.gov/land-development-permit


Contents:

<u>Page</u>	<u>Item</u>
2.	Amending Plat Review Process Flow Chart
3.	Amending Plat Review Process Deadlines & Meeting Dates
4.	Subdivision Ordinance and Design & Construction Standards Pre-Development Conference
5.	Pre-Development Conference Request
6.	Subdivision Review Staff Contacts
7.	Planning & Zoning Commission (P&Z) Schedule
8.	Amending Plat Application Requirements
10.	Amending Plat - Required Content
13.	Project Application
15.	Signature Blocks (natural person(s), corporate entity)
19.	City Certification & County Signature Blocks
21.	Surveyor's Certificate & Seal Engineer's Certificate & Seal
22.	Floodplain Study Waiver form

Planning and Development Services Department
City of Round Rock, Texas

Updated October ' % 2016

Amending Plat Application Process

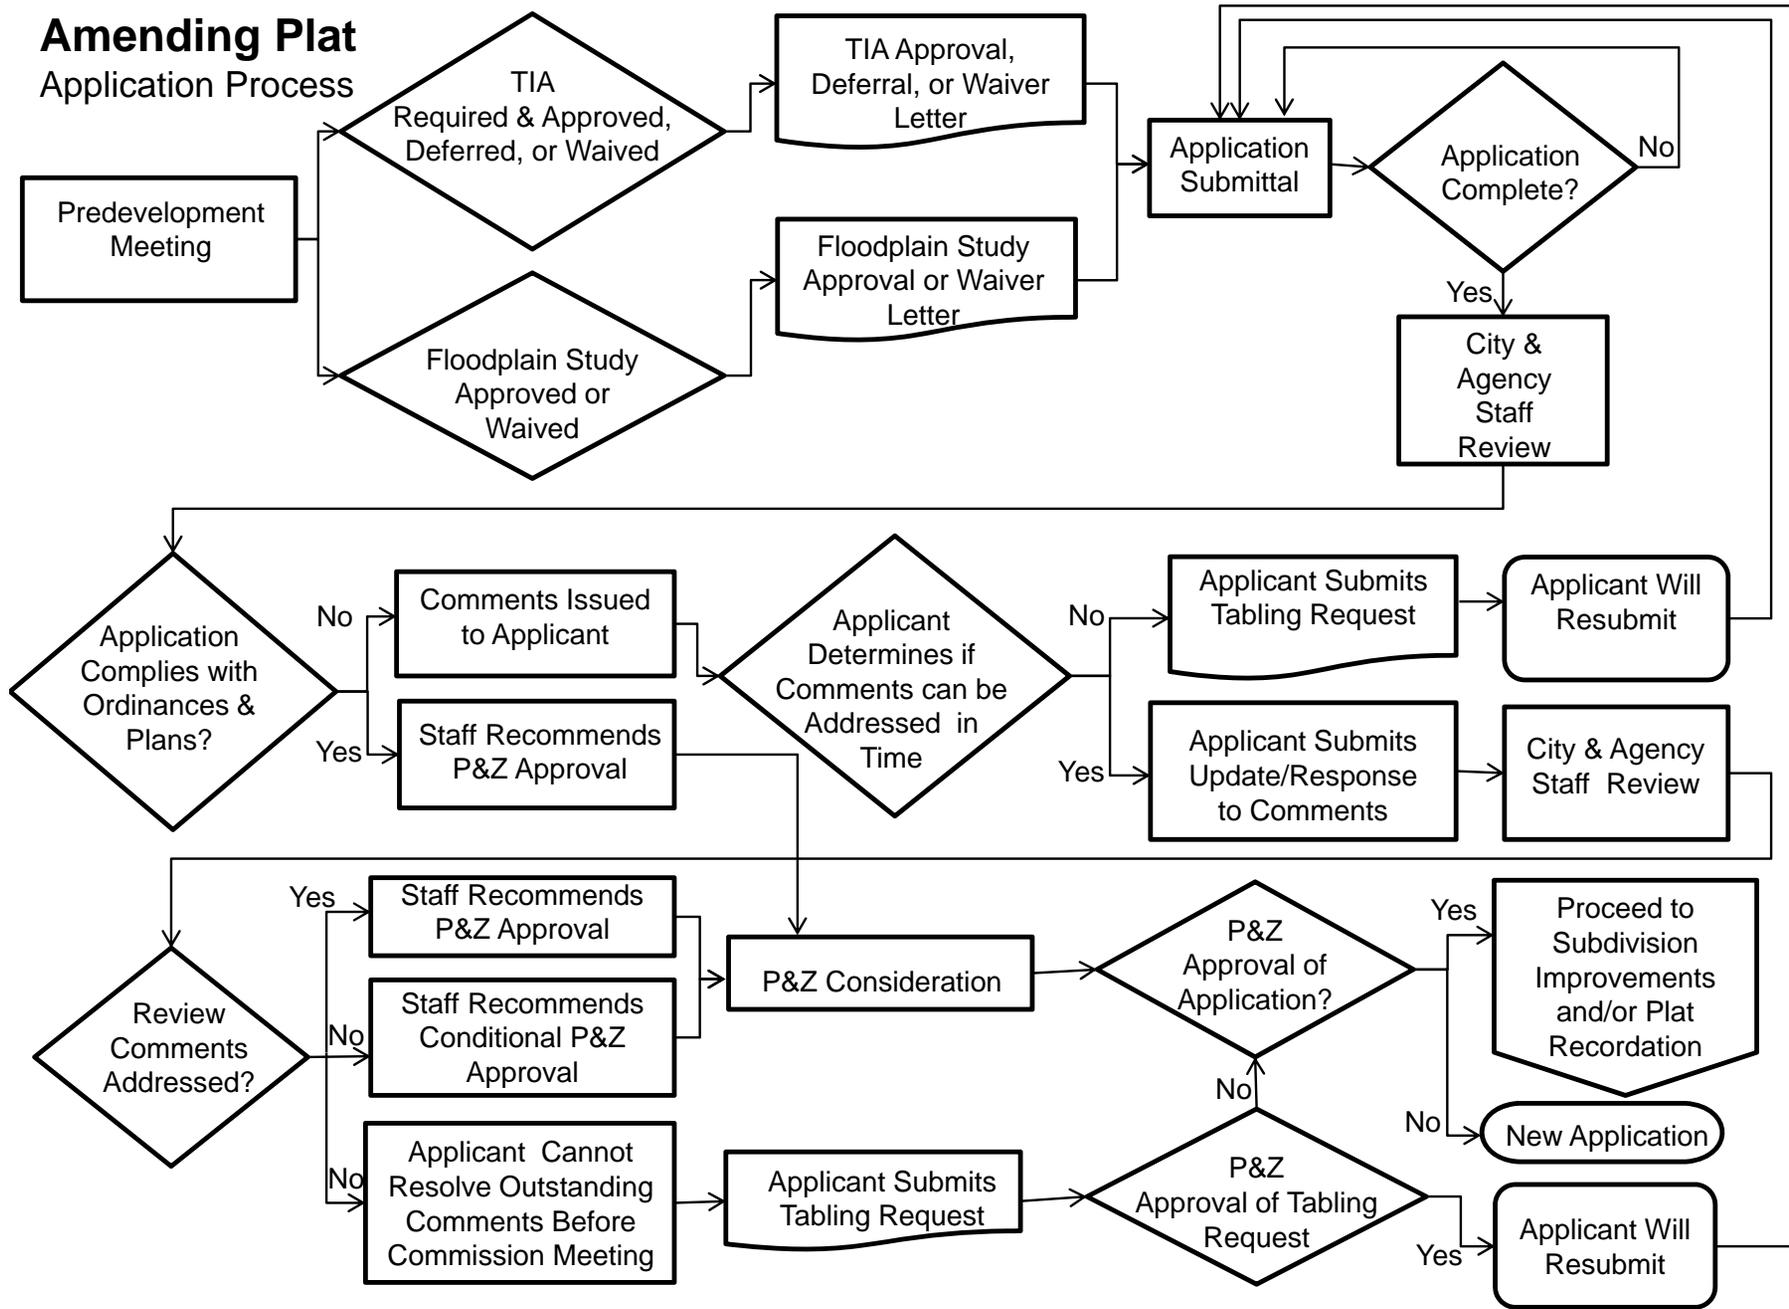

Amending Plat

This section of the Development Packet consists of information and required forms for Amending Plat applications.

The Amending Plat is intended to be used as a limited means to correct minor errors or make minor adjustments to a Recorded Final Plat as provided in the Texas Local Government Code, Section 212.016, as amended.

If the proposed subdivision is outside City Limits and annexation is not proposed, please review the Platting in the ETJ Chapter for additional County requirements.

Amending Plat Review Process

An application is submitted on the Official Filing Date and reviewed for completeness (see attached Amending Plat Application Requirements). If the application is determined to be complete, it is distributed for technical and content review (see attached Amending Plat Content). Comments generated during that review are forwarded to the Applicant within 10 calendar days.

The Applicant typically has 1 week to respond to comments. After the applicant has completed the requested modifications or otherwise addressed review comments, an updated plat, specified number of paper copies, and supporting materials shall be submitted to PDS for distribution and review. If all review comments have been satisfied, staff shall recommend that the Planning and Zoning Commission approve the application. Amending Plats do not require subsequent City Council approval.

After approval by the Planning and Zoning Commission, PDS staff will notify the Applicant of the Commission's decision. If an application was conditionally approved, the Applicant shall either correct the original mylar submitted with the response to comments, or shall submit a reproducible corrected mylar and a specified number of paper copies to PDS, if applicable.

Any conditions of application approval and/or corrections to the Amending Plat must be satisfied prior to recordation, or within 45 days of approval by the Planning and Zoning Commission, whichever occurs first.

An approved Amending Plat shall expire two years from the Planning and Zoning Commission approval date if it has not been recorded.

Deadlines and Meeting Dates

Applications for Amending Plats are reviewed on a schedule adopted by the Planning and Zoning Commission that reflects state statutory requirements. This schedule includes specific dates for application submittals to City staff and subsequent review by the Planning and Zoning Commission.

Review cycles usually begin on the 1st and 3rd Tuesday of each month. A Planning and Zoning Commission Submittal and Meeting Schedule is included in this chapter and is available online at

<https://roundrock.legistar.com/Calendar.aspx>

Before submitting an application, the Applicant shall verify the deadline for filing an application with Planning and Development Services (PDS) and the date of the Planning and Zoning Commission meeting.

Subdivision Ordinance, Design & Construction Standards, & Other Requirements

This section of the Development Packet is intended to assist the Applicant in preparing a formal application. It does not replace the requirements found in Chapter 36, Subdivisions, Code of Ordinances, City of Round Rock, Texas, 2010 Edition, as amended, the Parkland Conveyance or Tree Protection Requirements, or the Design and Construction Standards adopted by the City Council. Please review applicable chapters of the Code of Ordinances and adopted Standards prior to application submittal.

The City of Round Rock Code of Ordinances is at:

https://www.municode.com/library/tx/round_rock/codes/code_of_ordinances?nodeId=14610

The Design and Construction Standards (DACS) are available online at:

<http://www.roundrocktexas.gov/departments/transportation/design-construction-standards/>

Pre-Development Meeting

Prior to submitting an Amending Plat application, the Applicant shall schedule a pre-development meeting with PDS to discuss the proposed development, unless the conference is waived by PDS staff. A pre-development meeting request form is posted online at

<http://www.roundrocktexas.gov/main/wp-content/uploads/2015/01/Presubmittal-Meeting-Request-Form.pdf>

Please contact PDS (512) 218-7043 to schedule a pre-development meeting for platting. Please forward items noted on the checklist to PDS well in advance of the scheduled meeting to allow time for staff review and any associated research.



Presubmittal Meeting Request Form

Instructions: Forward the completed form to Roxanne Valadez via fax (512) 671-2751 or email (rvaladez@roundrocktexas.gov) to schedule a presubmittal meeting.

- 1) Requested meeting date:

- 2) Choose one:
Legal Description, Address, or R# from Williamson County Appraisal District

- 3) Proposed land use:

- 4) Contact Name:

- 5) Contact Phone:

- 6) Contact Email:

- 7) Project Owner's Name and Address:

- 8) Questions to be addressed:

- 9) Scope of work and City permitting steps to be discussed:

The presubmittal meeting does not constitute a City review for the purposes of approval or permit issuance. Upon submittal of the appropriate applications comments are to be expected that were not discussed at the meeting. Nor shall the date of the meeting be construed as the submittal date for the application

City of Round Rock Development Contacts

Planning and Development Services Department (PDS)

301 W. Bagdad, Suite 210, Round Rock, TX 78664 512-218-5428 Fax: 512-218-3286
Brad Wiseman, AICP, PDS Director 512-341-3321 bwiseman@roundrocktexas.gov

Planning Division

301 W. Bagdad, Suite 210, Round Rock, TX 78664 512-218-5428 Fax: 512-218-3286
Susan Brennan, AICP, Planning Manager 512-218-5425 sbrennan@roundrocktexas.gov

Platting Application Requirements, Review and Approval Process, Plat Recordation, Easement Dedications and Vacations, Parkland and Right-of-Way Donations by Deed

David Fowler, Senior Planner 512-218-5429 dfowler@roundrocktexas.gov
Veronica Chandler, Planning Tech 512-341-3320 vchandler@roundrocktexas.gov

Zoning & PUD Applications

Clyde von Rosenberg, AICP, Senior Planner 512-341-3174 cvonrosenberg@roundrocktexas.gov

Development Services Division (DSO)

301 W. Bagdad, Suite 140, Round Rock, TX 78664 512-218-7043 Fax: 512-671-2751
Aneil Naik, Dev. Serv. Manager 512-671-2753 anaik@roundrocktexas.gov

Forestry and Zoning Compliance

David Bost, Senior Planner 512-341-3175 dbost@roundrocktexas.gov
Kamie Fitzgerald, Planner 512-671-2702 kfitzgerald@roundrocktexas.gov

Floodplain & Drainage Requirements, Utilities, and Subdivision Improvements

Laton Carr, PE, Senior Engineer 512-218-3238 lcarr@roundrocktexas.gov
Jeff Brooks, Engineer Associate 512-341-3363 jbrooks@roundrocktexas.gov

Fiscal Posting, Easement Dedication and Construction Plan Close Out

Roxanne Valadez, Planning Tech 512-218-6658 rvaladez@roundrocktexas.gov

Transportation Department

2008 Enterprise Drive, Round Rock, TX 78664 512-218-7044 Fax: 512-218-3242

Transportation Requirements

Gerald Pohlmeyer, CIP Program Mgr. 512-218-5589 gpohlmeyer@roundrocktexas.gov

Parks and Recreation Department (PAR)

301 W. Bagdad, Suite 250, Round Rock, TX 78664 512-218-5540 Fax: 512-218-5548

Parkland Dedication, Trails, and Forestry in Existing Subdivisions

Katie Baker, Park Development Mgr. 512-341-3355 kbaker@roundrocktexas.gov
Emsud Horozovic, Forestry Manager 512-341-3350 ehorozovic@roundrocktexas.gov

Fire Department

203 Commerce Blvd., Round Rock, TX 78664 512-218-5590 Fax: 512-218-5594

Fire Safety in Subdivision Design

Mark Selby, Prevention Division Captain 512-218-6633 selby@roundrocktexas.gov

Utility and Environmental Services Department

2008 Enterprise Drive, Round Rock, TX 78664 512-218-5556 Fax: 512-218-5563

Utility Planning and As-Built Plans

Michael Thane, Director 512-218-3236 mthane@roundrocktexas.gov
David Freireich, Engineering 512-671-2756 dfreireich@roundrocktexas.gov
Jimmy Vrabel, Senior Engineering Tech. 512-218-6604 jvrabel@roundrocktexas.gov
Ryan Beardmore, Senior Engineering Tech. 512-671-2752 rbeardmore@roundrocktexas.gov

City of Round Rock, Texas
2017 - Planning and Zoning Commission Schedule

(Gray = 2016 and 2018 P&Z meeting schedule)

Submittal Day 12 Noon Deadline (Tuesday*)	** Notice to Round Rock Leader/Sign Posting Deadline	1st Available P&Z Meeting (Wednesday*)	Target City Council Meeting (Thursday*)
Sep 20	Oct 3	Oct 19	Nov 22
Oct 4	Oct 17	11/1/2016 (Tues)	Dec 1
Oct 18	Oct 31	Nov 16	Dec 15
Nov 8	Nov 21	Dec 7	Jan 12
Nov 22	Dec 5	Dec 21	Jan 26
Dec 6	Dec 19	Jan 4	Feb 9
Only 1 meeting in January			
Jan 3	Jan 16	Feb 1	Mar 9
Jan 17	Jan 30	Feb 15	Mar 23
Jan 31	Feb 13	Mar 1	Apr 13
Only 1 meeting in March due to Spring Break			
Mar 7	Mar 20	Apr 5	May 11
Mar 21	Apr 3	Apr 19	May 25
Apr 4	Apr 17	May 3	Jun 8
Apr 18	May 1	May 17	Jun 22
May 9	Jul 3	Jun 7	Jul 13
May 23	Jun 5	Jun 21	Jul 27
Only 1 meeting in July due to the Independence Day Holiday			
Jun 20	Jun 26	Jul 19	Aug 4
Jul 3 (Mon)	Jul 17	Aug 2	Sep 14
Jul 18	Jul 31	Aug 16	Sep 28
Aug 8	Aug 21	Sep 6	Oct 12
Aug 22	Sep 1	Sep 20	Oct 26
Sep 5	Sep 18	Oct 4	Nov 9
Sep 19	Oct 2	Oct 18	Nov 21 (Tues)
Oct 3	Oct 16	Nov 1	Dec 7
Oct 17	Oct 30	Nov 15	Dec 21
Nov 7	Nov 20	Dec 6	Jan 11
Nov 21	Dec 4	Dec 20	Jan 25
Dec 5	Dec 18	Jan 3	Feb 8
Only 1 meeting in January			

All information for platting and zoning submittals must be delivered to the Planning Department designated representative by the 12 Noon deadline on the date indicated as Submittal Day. Applications must be hand delivered by the applicant and/or authorized agent (no runners or couriers).

Target Council meeting dates are approximately 1 month after the P&Z meeting. For additional information, please contact Veronica Chandler at 512-341-3320 or 512-218-5428.

Notes:

* Day of week unless otherwise noted.

** Determination will be made if Zoning or Concept Plan application will proceed to the Planning and Zoning Commission in the current meeting cycle. For Replat application deadlines, please contact staff.

Amending Plat Application Requirements

- Please note that Amended Plat Applications must be submitted in person by the applicant or applicant's agent. Applications submitted by a delivery service will NOT be accepted.
- Please note that the Amended Plat application will NOT be considered complete or filed unless all the application requirements are met.

The Applicant shall submit an Amending Plat application that contains 1 paper and 1 digital copy of the following, unless otherwise noted:

paper pdf

1. Completed **Project Application** (included in this packet);
2. Copy of Pre-Development meeting minutes or documentation of City staff's knowledge of project being submitted.
3. **Abstractor's Certificate/Ownership and Lien Certificate** - Shall state the names and addresses of all current owners and current lien holders of the property described in the Final Plat. The Abstractor's Certificate/Ownership and Lien Certificate shall be dated no earlier than thirty (30) days prior to the submission of the Final Plat;
4. **Easements** - Provide copies of all recorded easements affecting the existing plat;
5. **Title Policy/Report** or similar document IF the property has been conveyed in the past 5 years or will be conveyed prior to recordation;
6. **Deed(s)** - Identifying the owners of the property; Proof of signatory authority for corporations is required.
7. **Utility Service Letter** - Signed and sealed letter from the Applicant's engineer describing how the subdivision will be served by water and wastewater and how the utilities will interface with adjacent tracts;
8. **Certification from a Surveyor** that the property boundary closes as per minimum standards set forth by the Texas Board of Professional Land Surveying code, as amended, specifically Sections 663.13 - 663.19 which include provisions requiring 1:10,000 + 0.10 feet precision for monuments found or set within the corporate limits of any city in Texas;
9. **TIA Letter** - Written confirmation from the Transportation Department approving, deferring, or waiving a TIA pursuant to the requirements of Section 106 of Chapter 36, Subdivisions, City of Round Rock Code of Ordinances, 2010 Edition, as amended;
10. **Floodplain Study Resolved**- Written confirmation from the City of Round Rock Development Services Division that a Floodplain Study is not required or, if required, has been approved;
11. **Current recorded plat** - At the same scale as the proposed Amending Plat;
12. **Utility Schematics** - Indicate the existing water and wastewater infrastructure and identify any proposed extensions of water and wastewater infrastructure necessary to serve all lots within the tract; schematics should include existing and proposed parcels and streets;
13. **Drainage Schematics** - Indicate the availability of drainage infrastructure/facilities and identify the proposed drainage infrastructure/facilities necessary to serve all lots within

the tract; schematics should include existing and proposed topography, parcels and streets;

_____ 14. **Amending Plat** - 5 paper copies with the title of the subdivision appearing on the outside and folded to a 9" x 12" size, and 1 copy at 11"x17";

_____ Signed and sealed by Engineer if floodplain exists on site;

_____ Signed and sealed by Surveyor;

_____ If plat is in the ETJ, it must be signed by the FEMA Floodplain Administrator for Williamson County and may require WCCHD approval. (See "Platting in Round Rock's ETJ" in the Reference Section for additional information.);

_____ 14. **Digital Files** 1-CD that contains the following:

a) **Submittal documents (Items 1-12)** - in Adobe Acrobat pdf format.

b) **Utility Schematics (Item 10)** - AutoCAD file (projectname_utilschem.dwg) of the utility schematics

c) **Drainage Schematics (Item 11)** 1 AutoCAD file (projectname_drainschem.dwg) of the drainage schematics

d) **Amending Plat (Item 12) in one of the following formats:**

_____ 1 file in one of the following formats:

- AutoCAD (projectname_amending.dwg),
- ESRI (projectname_amending.shp), or
- MicroStation (projectname_amending.dgn)

The file shall be georeferenced to the State Plane Grid Coordinate System - Texas Central zone (4203) or contain a minimum of two (2) survey points referenced to the City of Round Rock Control Network. The file shall be in US feet and shall include rotation information and scale factor required to reduce surface coordinates to grid coordinates in US feet.

_____ 1 file in Adobe Acrobat format (projectname_amending.pdf)

_____ 1 file in Adobe Acrobat format reduced to 11"x17"
(projectname_amending11x17.pdf).

_____ 15. **Payment of fees:** In accordance with the fee schedule adopted by City Council. (See the Reference section of this packet for details). Checks shall be made payable to the City of Round Rock and are based on the following:

Application Fee (base fee) \$ 500.00

Lot Fee: Number of Lots _____ x \$25 \$ _____

Legal Fee \$ 100.00

TOTAL \$ _____

Amending Plat Content (must be shown on Plat)

1. Subdivision name; must include phrase "Amended Plat of" and reference original subdivision (lot, block, section or phase as appropriate)
2. All text, line work and hatching shall be legible.
3. North arrow on plat schematic
4. Schematic drawn at a scale 1" = 100'
5. Scale bar and numeric scale
6. The following information shall appear **in ONE place on the FIRST sheet**:
 - OWNERS: (if corporation include name)
 - ACREAGE:
 - SURVEYOR:
 - NUMBER OF BLOCKS:
 - LINEAR FEET OF NEW STREETS:
 - SUBMITTAL DATE:
 - DATE OF PLANNING AND ZONING COMMISSION REVIEW:
 - BENCHMARK DESCRIPTION & ELEVATION
 - ACREAGE BY LOT TYPE: Use "ROW", "Open Space", "Development" or other applicable term. Do not use "commercial", "residential", "industrial" or "mixed use."
 - PATENT SURVEY:
 - ENGINEER:
 - NUMBER OF LOTS BY TYPE: Use "ROW", "Open Space", "Development" or other applicable term. Do not use "commercial", "residential", "industrial" or "mixed use."
7. Location map with north arrow
8. Tie to corner of original survey or tie to corner of parent tract as described in the conveyance document
9. A legend with all acronyms, line work and hatching defined.
10. Boundary survey with bearings and distances; boundary shown in solid bold lines
11. Point of beginning labeled on plat and described in a metes and bounds description
12. Tie across adjacent streets to determine right-of-way width(s), with at least one end of the tie on the subject property.
13. Monumentation (review Monuments and Control Points Requirements packet)
14. Dashed lines showing:
 - a) Adjacent subdivision lots (preliminary plat, final plat or recorded plat), with the name of the subdivision; and
 - b) Adjacent unplatted property with names of landowners and acreage of property."
15. Dashed lines showing adjacent streets, onsite and offsite easements.
16. Street layout and right-of-way must be in accordance with the City of Round Rock Master Transportation Plan, as amended.
17. Label all ROW widths; include complete curve and line data, in a table if applicable
18. Streets: street names must be continuous from any adjacent subdivisions.
19. Show two points of vehicular access for plats containing more than 29 dwelling units.
20. If applicable, the following note shall appear: "A second point of access, meeting all criteria of the most recently adopted Fire Code, as amended, shall be required on all plats of residential subdivisions containing greater than 29 dwelling units."

21. Lot and block lines
22. Numbers on all proposed lots and letters on proposed blocks
23. Dimensions for front, rear, and side lot lines
24. Lot Table shown on the plat for residential subdivisions; the table shall include a labeled lot and the corresponding lot size (square feet) for all lots included in the plat
25. Designation of any special purpose lots (i.e., park, landscaping, detention, ROW, etc.); labeled and the area shown in acres.
26. Existing easements:
 - a) All existing easements encumbering the property shall be depicted in schematic, to the extent practical, with recording information (Cabinet & Slide, Volume & Page, or Document Number).
 - b) The beneficiary of the easement must be included in the easement label.
 - c) Bearing and distance calls are not listed for separate instrument easements.
 - d) Existing blanket, undefined, or unlocatable easements shall be referenced in a note on the plan.
 - e) Copies of all existing easement documents shall be provided.
27. Depiction of the ultimate 4% annual chance floodplain and ultimate 1% annual chance floodplain with unique line types.

One or both of the following notes shall be added to the plat as applicable:

- a) If the ultimate 1% annual floodplain **does not** encroach upon any portion of the tract, the following note shall be added to the plat:

“No portion of this tract is encroached by the ultimate 1% annual chance floodplain.”
 - b) If the ultimate 1% annual floodplain **does** encroach upon the tract or any adjacent tract, the following note shall be added to the plat:

“No fences, structures, storage, or fill shall be placed within the limits of the ultimate 1% annual chance floodplain; unless approved by the City Engineer. Fill may only be permitted by the City Engineer after approval of the proper analysis.”
28. Depiction of Zone A & AE FEMA floodplain with hatching or shading defined in the legend. One of the following notes shall be listed on the plat:
 - a) “No portion of this tract is encroached by any special flood hazard areas inundated by the 1% annual chance flood as identified by the U.S. federal emergency management agency boundary map (Flood Insurance Rate Map) community panel number _____, effective date _____, for _____ County, Texas.”
 - Or:**
 - b) A portion of this tract is encroached by special flood hazard areas inundated by the 1% annual chance flood as identified by the U.S. federal emergency management agency boundary map (Flood Insurance Rate Map) community panel number _____, effective date _____, for _____ County, Texas.”
 29. Show the minimum finished floor elevations (FFE) for all lots adjacent to the floodplain, or a note that all slab elevations shall be a minimum of two feet (2') above the ultimate 1% annual chance floodplain.
 30. All drainage easements and required off-site extensions shall be labeled as “drainage and storm sewer easements”. If a drainage easement exists or is proposed, the following note shall be added to the plat:

“No obstructions, including but not limited to fencing or storage, shall be permitted in any drainage easements shown hereon.”

31. All original plat notes from the recorded plat.
32. If applicable, a plat note stating: Subdivision walls shall be located and constructed in accordance with Chapter 36, Subdivisions, Code of Ordinances, City of Round Rock, Texas, 2010, as amended.
33. Signed and sealed surveyor's certification.
34. Signed and sealed engineer's certification if floodplain exists on site.
35. Current and complete ownership conveyance statement(s) with lien holder approval, if applicable and all appropriate signature blocks. Proof of signatory authority for corporations is required. **Note: Signature blocks will vary.** (See examples below)



Project Application (Page 1 of 2)

City of Round Rock · Planning & Development Services Department
301 Bagdad Ave. #210, Round Rock, TX 78664 · 512-218-5428

A. Project Information *please complete all items*

Project Name: _____

Project Address: _____

Tax ID number(s): _____

Application Type

- | | | | |
|-------------------------------------|---|---------------------------------------|---|
| <input type="checkbox"/> Annexation | <input type="checkbox"/> Concept Plan | <input type="checkbox"/> Minor Plat | <input type="checkbox"/> Vacation (<u>circle one</u> : plat, |
| <input type="checkbox"/> Zoning | <input type="checkbox"/> Preliminary Plat | <input type="checkbox"/> Replat | easement or building line) |
| <input type="checkbox"/> PUD | <input type="checkbox"/> Final Plat | <input type="checkbox"/> Amended Plat | <input type="checkbox"/> Donation |

Revision of Approved Plan/Plat? Y N Name: _____

Jurisdiction: City Limits ETJ Total Acres: _____ No. of Lots: _____

Original Survey & Abstract No.: _____

Legal Description: _____

Current Zoning: _____ Proposed Zoning: _____

Location: _____

Proposed Use(s): _____

Applicant's Signature

Applicant's role: Owner Developer Other: _____

I hereby Certify that the information supplied with this application is true and correct, and that the paper and electronic copies of the materials submitted are consistent with each other, to the best of my knowledge.

Signature: _____

Printed Name: _____ Date: _____

Please Complete Page 2

Staff Use Only Application No: _____ Date: _____



Project Application (Page 2 of 2)

City of Round Rock · Planning & Development Services Department
301 W. Bagdad Ave. #210, Round Rock, TX 78664 · 512-218-5428

B. Contact Information *(please complete all items - attach additional pages as necessary)*

I. Property Owner(s)

Firm Name (if applicable): _____

Owner Name(s): _____

Address: _____

Phone: _____ Fax: _____ Email: _____

II. Owner's Agent/Engineer (main contact person responsible for application)

Role: Engineer Agent Other: _____

Firm Name (if applicable): _____

Address: _____

Primary Contact Name: _____

Phone: _____ Fax: _____ Email: _____

Secondary Contact Name: _____

Phone: _____ Fax: _____ Email: _____

III. Developer

Firm Name (if applicable): _____

Owner Name(s): _____

Address: _____

Phone: _____ Fax: _____ Email: _____

IV. Developer's Agent/Engineer (main contact person responsible for application)

Role: Engineer Agent Other: _____

Firm Name (if applicable): _____

Address: _____

Primary Contact Name: _____

Phone: _____ Fax: _____ Email: _____

Secondary Contact Name: _____

Phone: _____ Fax: _____ Email: _____

Signature Blocks for Corporate Entity

IF THERE ARE NO LIEN HOLDERS:

STATE OF TEXAS §
COUNTY OF WILLIAMSON §

That [Name of corporate entity], a [State of formation] [type of corporate entity], as the owner of that certain ____ acre tract of land recorded in Volume __, Page ____ [or Document Number], of the Official Records of Williamson County, Texas do hereby certify that there are no lien holders and dedicate to the public forever use of the streets, alleys, easements and all other lands intended for public dedication as shown hereon to be known as _____ subdivision.

[NAME OF CORPORATE ENTITY]
_____[signature]_____
[Name of authorized officer]
[Title of officer]

THE STATE OF TEXAS §
COUNTY OF WILLIAMSON §

This instrument was acknowledged before me on the ____ day of _____, 20____, by, [Name of authorized officer], as [Title of officer] of [Name of corporate entity], a State of formation] [type of corporate entity], on behalf of said [Name of corporate entity].

Notary Public, State of Texas
Printed Name: _____
My Commission Expires:

Signature Blocks for Corporate Entity

IF THERE ARE LIEN HOLDERS:

STATE OF TEXAS §

COUNTY OF WILLIAMSON §

That [Name of corporate entity], a [State of formation] [type of corporate entity], as the owner of that certain ____ acre tract of land recorded in Volume __, Page ____ [or Document Number], of the Official Records of Williamson County, Texas do hereby dedicate to the public forever use of the streets, alleys, easements and all other lands intended for public dedication as shown hereon to be known as _____ subdivision.

[NAME OF CORPORATE ENTITY]

[Name of authorized officer]
[Title of officer]

THE STATE OF TEXAS §

COUNTY OF WILLIAMSON §

This instrument was acknowledged before me on the ____ day of _____, 20____, by, [Name of authorized officer], as [Title of officer] of [Name of corporate entity], a State of formation] [type of corporate entity], on behalf of said [Name of corporate entity].

Notary Public, State of Texas
Printed Name:
My Commission Expires:

AND

STATE OF TEXAS §

COUNTY OF WILLIAMSON §

That _____, the Lien Holder of that certain _____ acre tract of land recorded in Volume __, Page ____ [or Document Number], of the Official Records of Williamson County, Texas do hereby consent to the subdivision of that certain _____ acre tract of land situated in the City of Round Rock, Williamson County, Texas, and do further hereby join, approve, and consent to the dedication to the public forever use of the streets, alleys, easements and all other lands intended for public dedication as shown hereon.

(Name of Lien holder)

By:
_____, its _____
(Typed Name)

THE STATE OF TEXAS §

COUNTY OF WILLIAMSON §

This instrument was acknowledged before me on the ____ day of _____, 20____, by, _____.

Notary Public, State of Texas
Printed Name:
My Commission Expires:

Signature Blocks for Natural Persons

IF THERE ARE NO LIEN HOLDERS:

STATE OF TEXAS §

COUNTY OF WILLIAMSON §

That I, _____, as the owner of that certain _____ acre tract of land recorded in Volume _____, Page _____ [or Document Number _____], of the Official Records of Williamson County, Texas do hereby certify that there are no lien holders and dedicate to the public forever use of the streets, alleys, easements and all other lands intended for public dedication as shown hereon to be known as _____ subdivision.

[Name of Owner]

THE STATE OF TEXAS §

COUNTY OF WILLIAMSON §

This instrument was acknowledged before me on the ____ day of _____, 20 ____,
by _____.

Notary Public, State of Texas

Printed Name: _____

My Commission Expires:

Signature Blocks for Natural Persons

IF THERE ARE LIEN HOLDERS:

STATE OF TEXAS §

COUNTY OF WILLIAMSON §

That I, _____, as the owner of that certain _____ acre tract of land recorded in Volume _____, Page _____ [or Document Number _____], of the Official Records of Williamson County, Texas do hereby dedicate to the public forever use of the streets, alleys, easements and all other lands intended for public be known as _____ subdivision.

[signature]
[Name of Owner]

THE STATE OF TEXAS §

COUNTY OF WILLIAMSON §

This instrument was acknowledged before me on the ____ day of _____, 20____,
By _____.

Notary Public, State of Texas

Printed Name: _____

My Commission Expires:

AND

STATE OF TEXAS §

COUNTY OF WILLIAMSON §

That _____, the Lien Holder of that certain _____ acre tract of land recorded in Volume _____, Page _____ [or Document Number _____], of the Official Records of Williamson County, Texas do hereby consent to the subdivision of that certain _____ acre tract of land situated in the City of Round Rock, Williamson County, Texas, and do further hereby join, approve, and consent to the dedication to the public forever use of the streets, alleys, easements and all other lands intended for public dedication as shown hereon.

[Name of Lien holder]

By: _____, its _____

[Typed Name]

THE STATE OF TEXAS §

COUNTY OF WILLIAMSON §

This instrument was acknowledged before me on the ____ day of _____, 20____,
by _____.

Notary Public, State of Texas

Printed Name:

My Commission Expires:

City of Round Rock Certification & Signature Block
(for Plats in *Williamson County*)

Approved this _____ day of _____, 201__, by the City Planning and Zoning Commission of the City of Round Rock, Texas, and authorized to be filed for record by the County Clerk of Williamson County, Texas.

David Pavliska, Chairman

City of Round Rock Certification & Signature Block
(for Plats in *Travis County*)

Approved this _____ day of _____, 201__, by the City Planning and Zoning Commission of the City of Round Rock, Texas, and authorized to be filed for record by the County Clerk of Travis County, Texas.

The property covered by this Plat is within the [EXTRATERRITORIAL JURISDICTION or CITY LIMITS] of the City of Round Rock.

David Pavliska, Chairman

County Clerk Signature Block
(for Plats in *Williamson County*)

THE STATE OF TEXAS §
COUNTY OF WILLIAMSON §

THAT I, NANCY RISTER, CLERK OF THE COUNTY COURT OF SAID COUNTY, DO HEREBY CERTIFY THAT THE FOREGOING INSTRUMENT IN WRITING, WITH ITS CERTIFICATION OF AUTHENTICATION, WAS FILED FOR RECORD IN MY OFFICE ON THE ___ DAY OF _____ A.D., 201___, AT ___ O'CLOCK ___ M. AND

DULY RECORDED ON THE ___ DAY OF _____, A.D., 201___ AT ___ O'CLOCK ___ M. IN THE PLAT RECORDS OF SAID COUNTY, IN DOCUMENT NO. _____.

WITNESS MY HAND AND SEAL OF THE COUNTY COURT OF SAID COUNTY, AT OFFICE IN GEORGETOWN, TEXAS, THE DATE LAST ABOVE WRITTEN.

NANCY RISTER, CLERK, COUNTY COURT
WILLIAMSON COUNTY, TEXAS

BY: _____
DEPUTY

County Clerk Signature Block
(for Plats in *Travis County*)

STATE OF TEXAS §
COUNTY OF TRAVIS §

I, DANA DEBEAUVOIR, CLERK OF TRAVIS COUNTY, TEXAS, DO HEREBY CERTIFY THAT THE FOREGOING INSTRUMENT OF WRITING AND ITS CERTIFICATE OF AUTHENTICATION WAS FILED FOR RECORD IN MY OFFICE ON THE _____ DAY OF _____, 20___, A.D. AT _____ O'CLOCK ___M., DULY RECORDED ON THE _____ DAY OF _____, 20___, A.D. AT _____ O'CLOCK ___M., OF SAID COUNTY AND STATE IN DOCUMENT NUMBER _____ OFFICIAL PUBLIC RECORDS OF TRAVIS COUNTY.

WITNESS MY HAND AND SEAL OF OFFICE OF THE COUNTY CLERK, THIS _____ DAY OF _____, 20___, A.D.

DANA DEBEAUVOIR, COUNTY CLERK
TRAVIS COUNTY, TEXAS

DEPUTY

**Certificate, Signature, and Seal of the
Licensed Surveyor who Prepared the Plat**

THE STATE OF TEXAS §
COUNTY OF WILLIAMSON §

That I, _____, do hereby certify that I prepared this plat from an actual and accurate on-the-ground survey of the land and that the corner monuments shown thereon were properly placed under my personal supervision, in accordance with Chapter 36, Subdivisions, Code of Ordinances, City of Round Rock, 2010 Edition as amended.

Signature and Seal of Licensed Surveyor

Date

**Certificate, Signature, and Seal of a
Registered Professional Engineer**

THE STATE OF TEXAS §
COUNTY OF WILLIAMSON §

That I, _____, do hereby certify that the information contained on this plat complies with Chapter 36, Subdivisions, Code of Ordinances, City of Round Rock, 2010 Edition as amended, and the Design and Construction Standards adopted by the City of Round Rock, Texas.

Signature and Seal of Licensed Engineer

Date