


PLAN VIEW

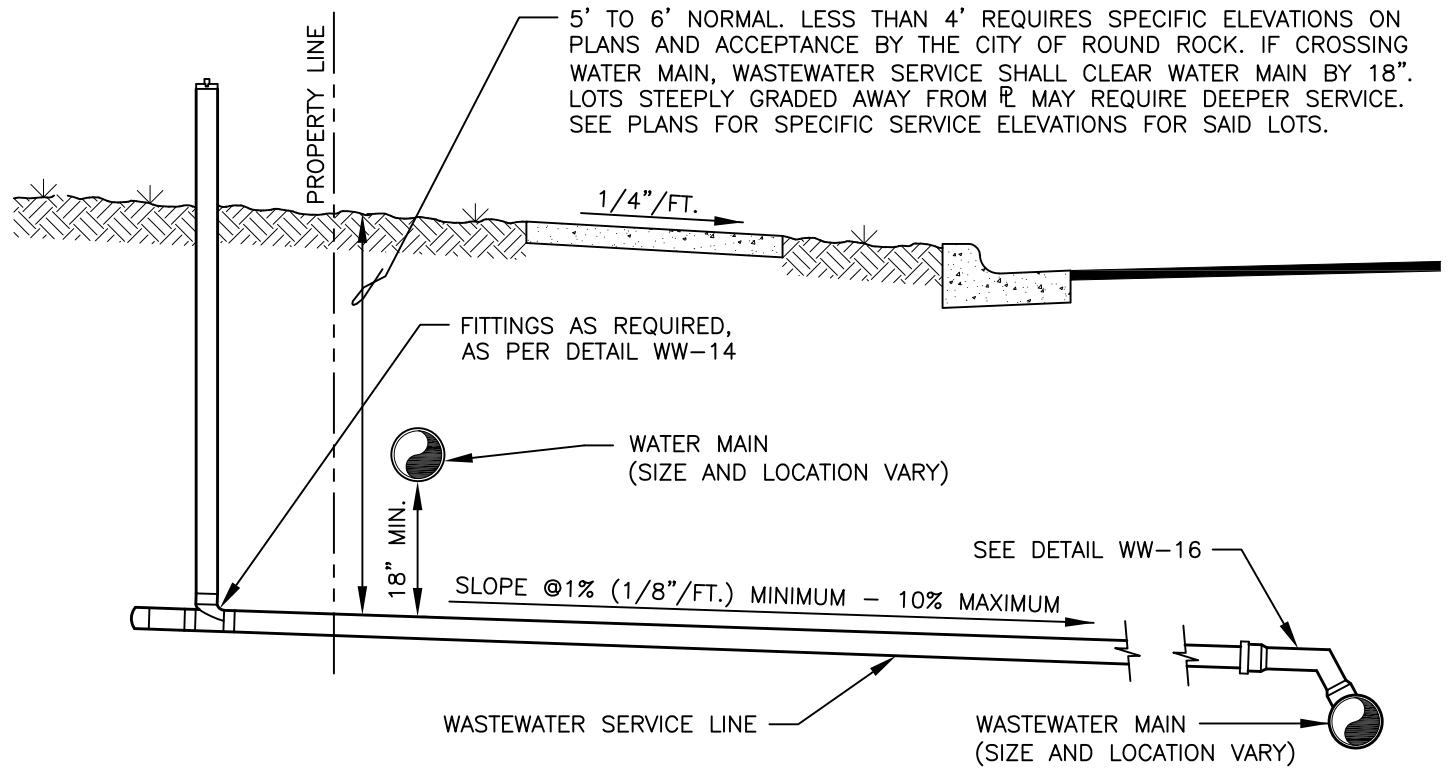

SECTION "A-A"

5' TO 6' NORMAL. LESS THAN 4' REQUIRES SPECIFIC ELEVATIONS ON PLANS AND ACCEPTANCE BY THE CITY OF ROUND ROCK. IF CROSSING WATER MAIN, WASTEWATER SERVICE SHALL CLEAR WATER MAIN BY 18". LOTS STEEPLY GRADED AWAY FROM P.U.E. MAY REQUIRE DEEPER SERVICE. SEE PLANS FOR SPECIFIC SERVICE ELEVATIONS FOR SAID LOTS.

RECORD SIGNED COPY
ON FILE AT U&ES DEPARTMENT

APPROVED

03-01-18

DATE

THE ARCHITECT/ENGINEER ASSUMES
RESPONSIBILITY FOR THE APPROPRIATE
USE OF THIS DETAIL. (NOT TO SCALE)

CITY OF ROUND ROCK

DRAWING NO:
WW-12

WASTEWATER SERVICE DETAIL

