
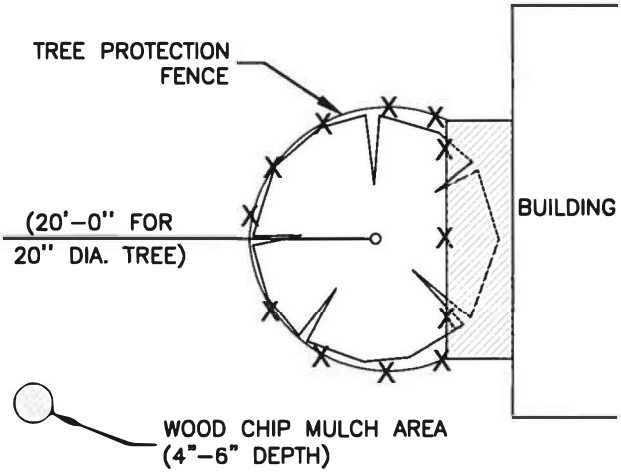


TREE PROTECTION FENCE – CHAIN LINK

NOTE:
LIMITS OF WOOD CHIP MULCH AREA AND DISTANCE FROM TRUNK TO WORK AREA SHALL BE SUBJECT TO THE APPROVAL OF THE FORESTRY MANAGER.

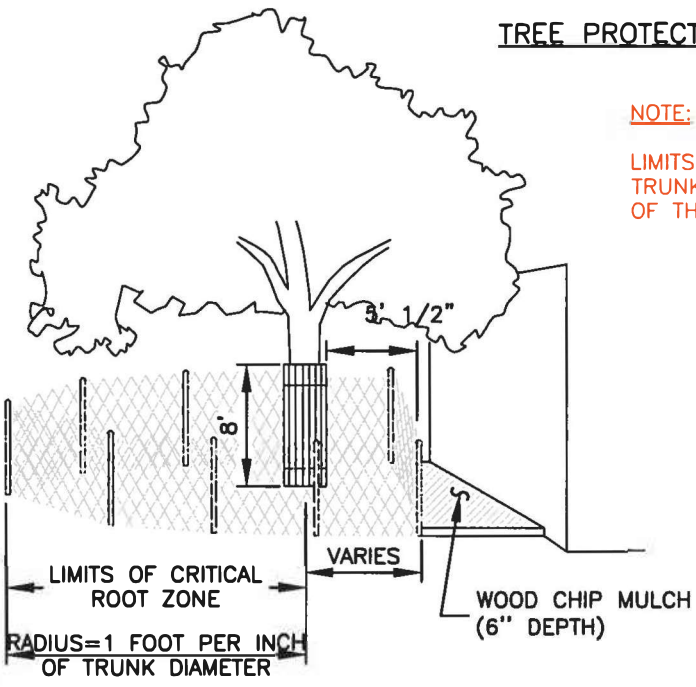

TREE PROTECTION FENCE (MODIFIED) – CHAIN LINK

FOR QUESTIONS CONCERNING THIS DETAIL, PLEASE CONTACT THE FORESTRY MANAGER.

SCALE: NTS

RECORD SIGNED COPY ON FILE
APPROVED
01-28-21
DATE
THE ARCHITECT/ENGINEER ASSUMES RESPONSIBILITY FOR THE APPROPRIATE USE OF THIS DETAIL. (NOT TO SCALE)

CITY OF ROUND ROCK

DRAWING NO: EC-04
SHEET 1 of 1

TREE PROTECTION FENCE CHAIN LINK

